


NOTE: Flood limits based on Stone Ridge Apartments drawings.

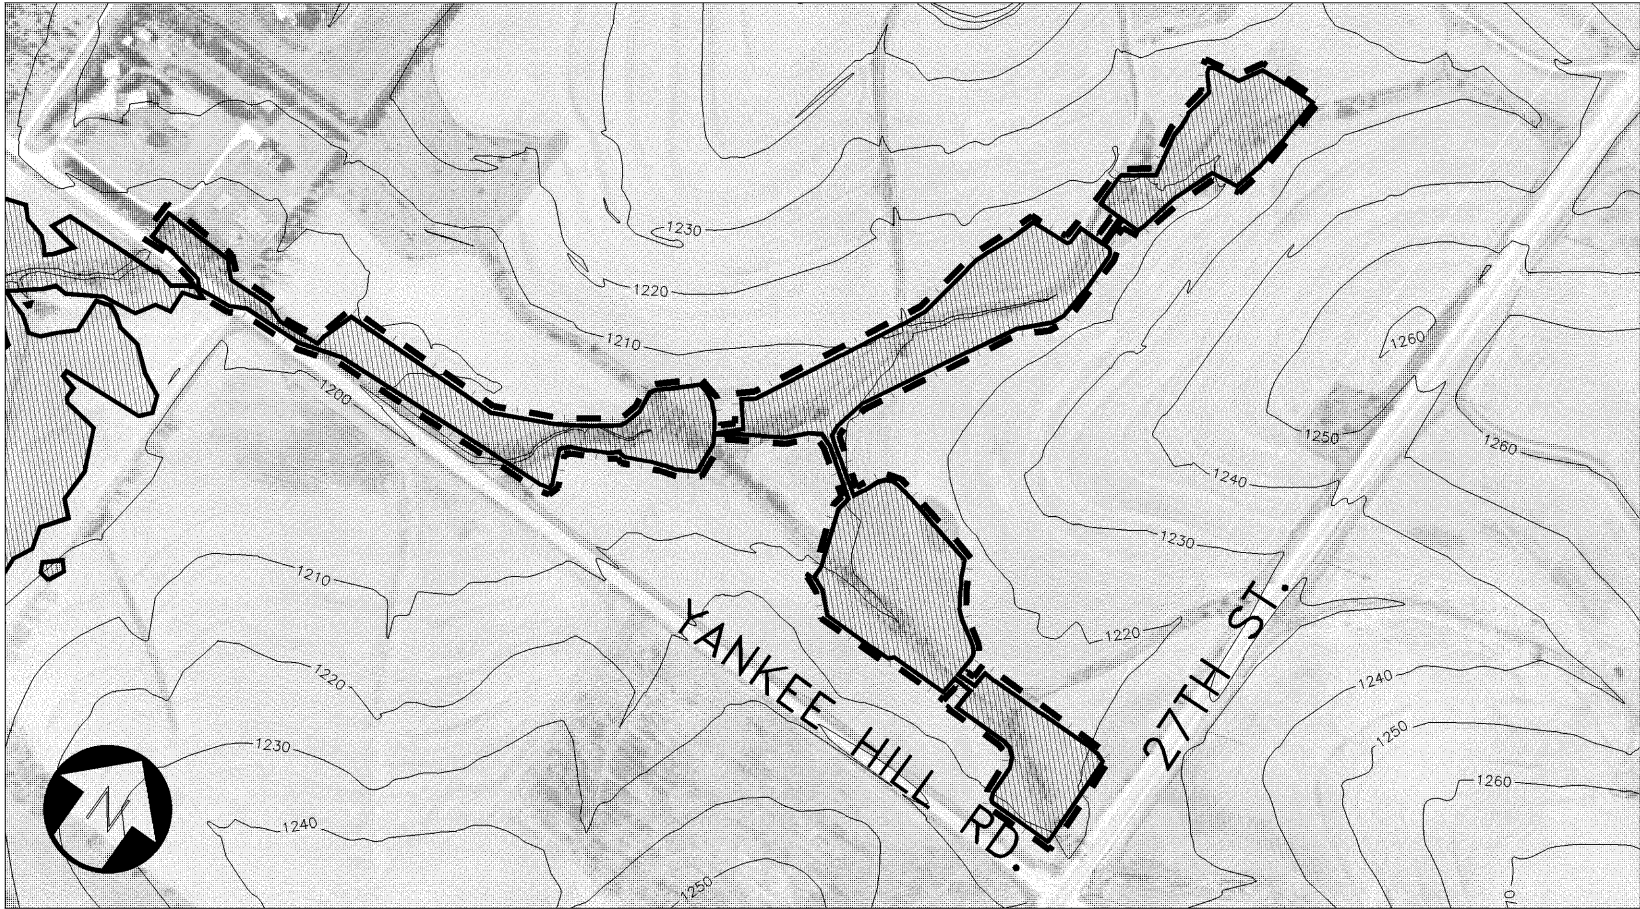

**MASTER PLAN CONCEPT A**

- Monitor stream bed and bank for erosion.
- Encourage installation of permanent water quality BMPs.
- Encourage installation of pool and riffle stream geometry.
- Preserve minimum flood corridor (5 AC).
- Install and maintain effective erosion and sediment control BMPs on adjoining and upstream development during construction.
- Limit peak flow rates to values determined for projected land use, using practices such as stormwater detention facilities.
- Coordinate future widening of Yankee Hill Road with this Stormwater Master Plan.

**MASTER PLAN CONCEPT B**

- Monitor stream bed and bank for erosion.
- Encourage installation of permanent water quality BMPs.
- Encourage installation of pool and riffle stream geometry.
- Preserve minimum flood corridor (5 AC).
- Install and maintain effective erosion and sediment control BMPs on adjoining and upstream development during construction.
- Limit peak flow rates to values determined for projected land use, using practices such as stormwater detention facilities.
- Coordinate future widening of Yankee Hill Road with this Stormwater Master Plan.

